


**NOTES**

1. DO NOT SCALE. Use annotated measurements only
2. Site Stats
  - 2.1. Development Area - 0.37Ha
  - 2.2. Fence Area - 0.33Ha
  - 2.3. BESS System Size - 14.9MW
  - 2.4. Total Nos of PCU Units- 12
  - 2.5. Total Nos of Battery - 12

**LEGEND**

- Fence
- Existing Access Track

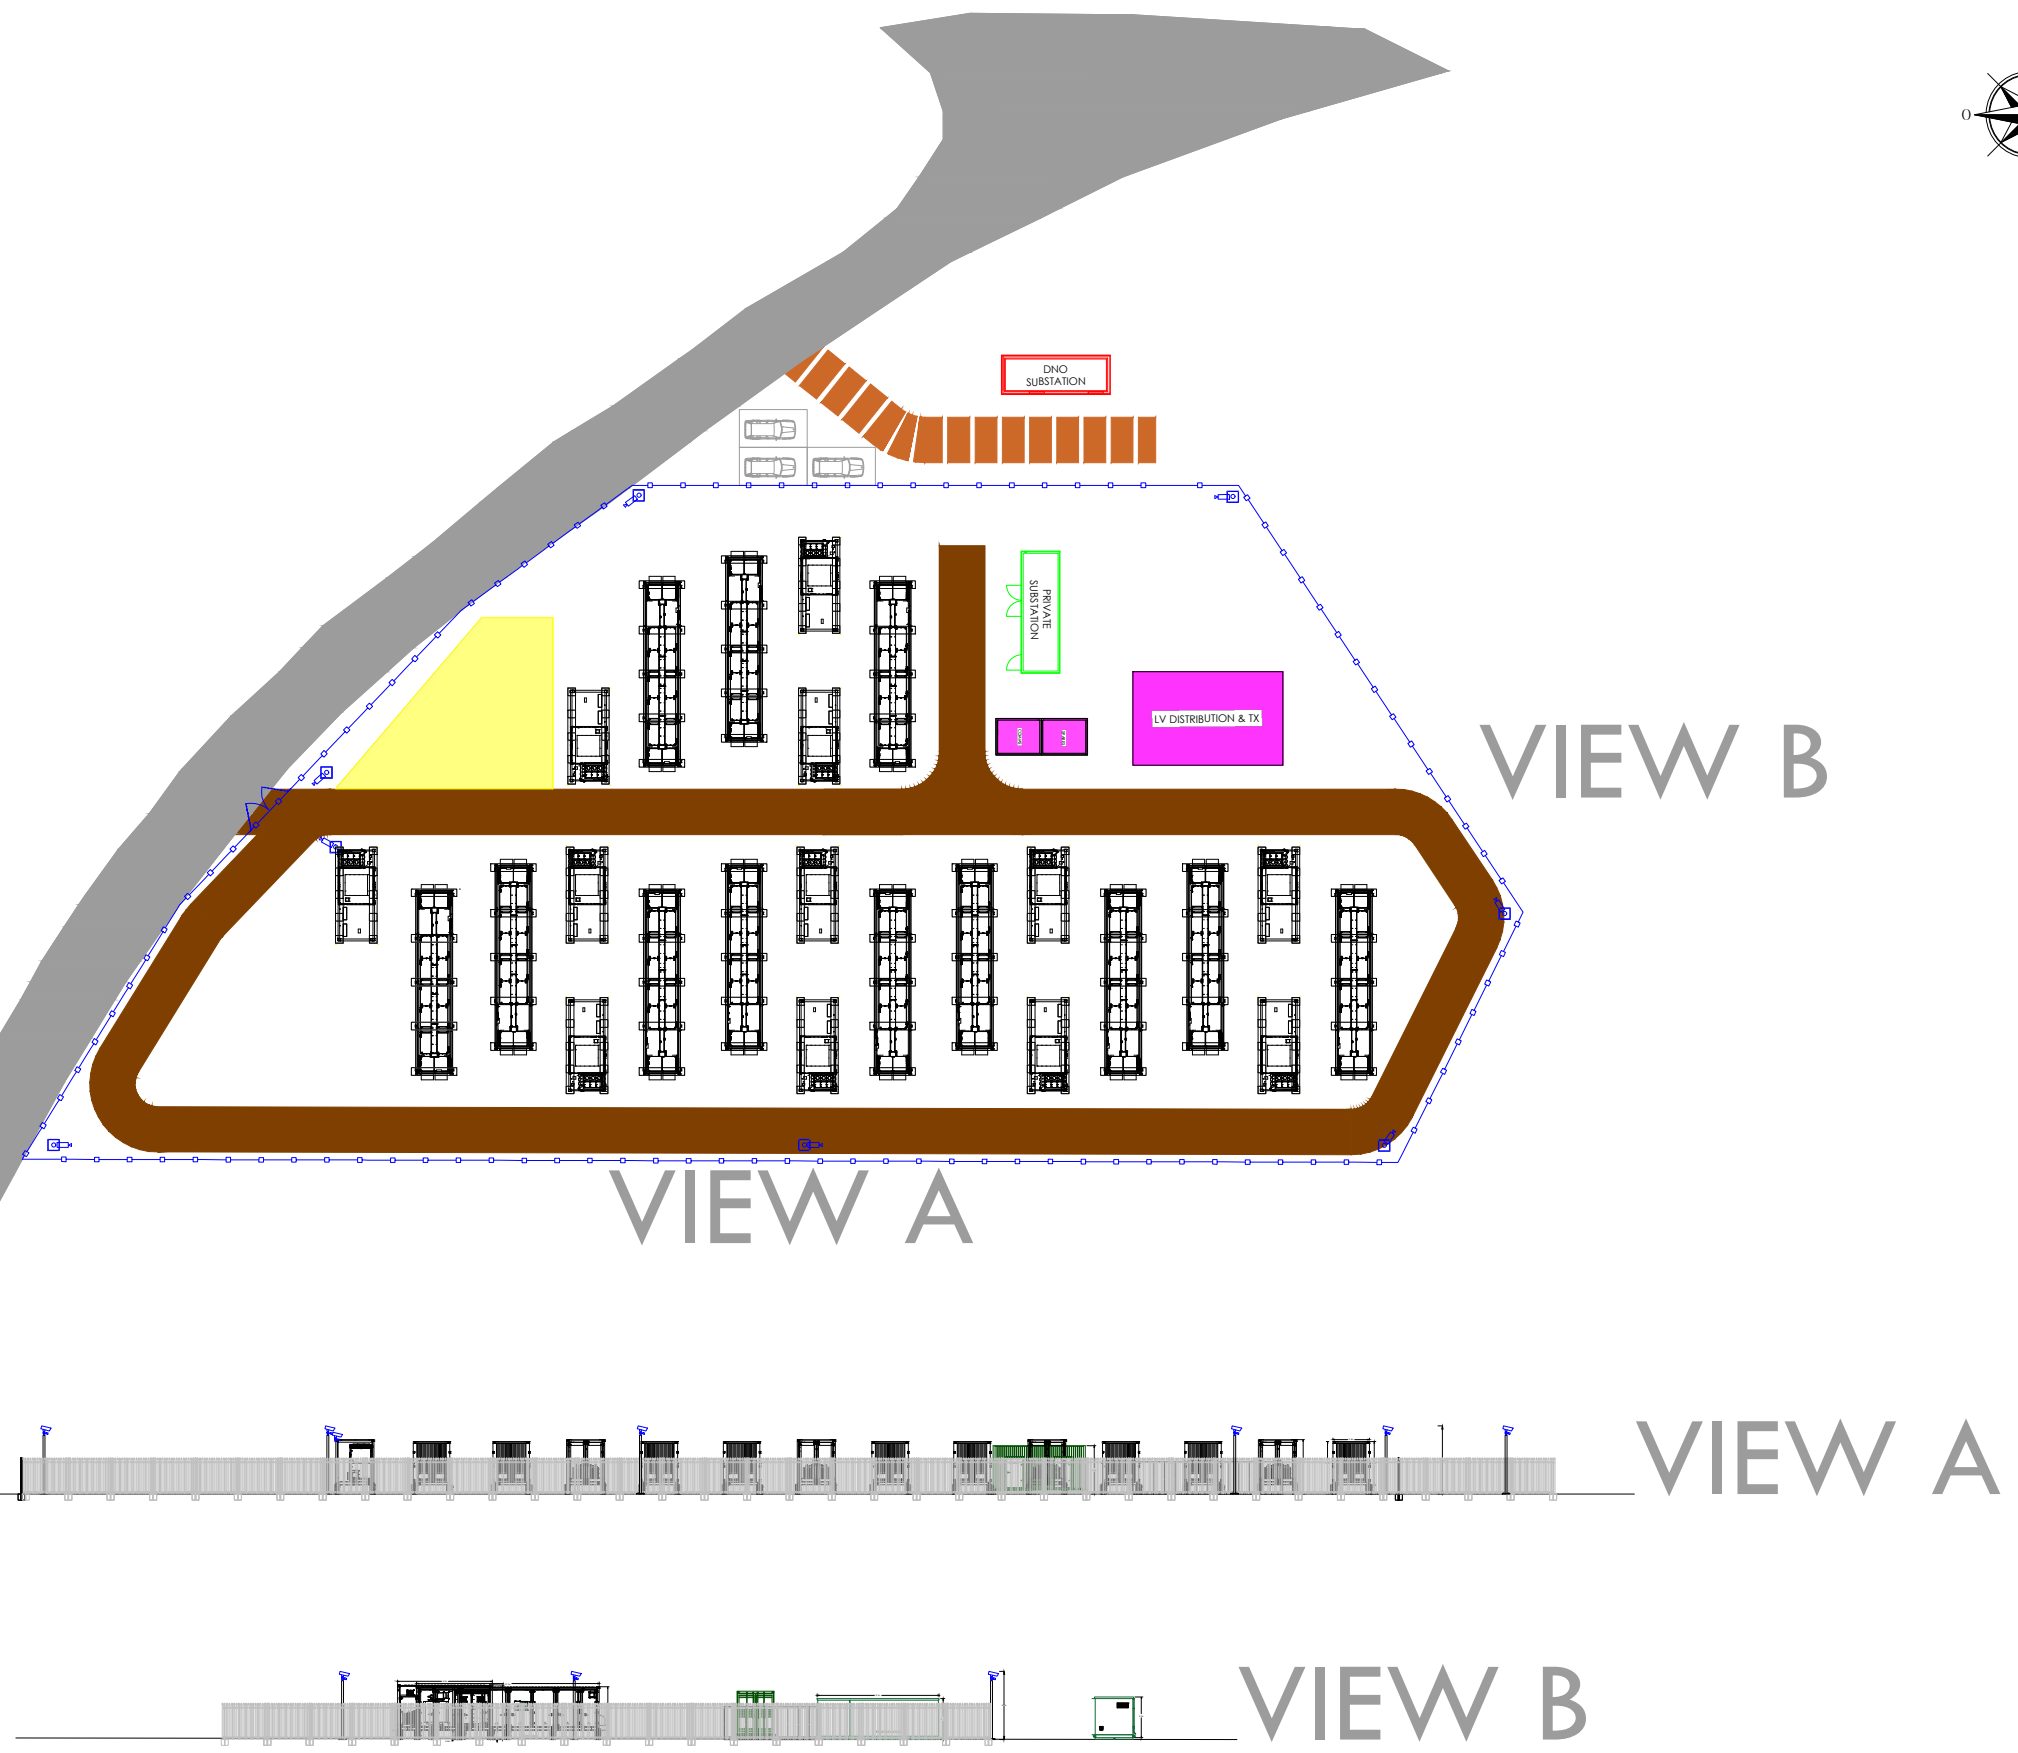

Issue	Date	Comments
01	09/05/23	Initial Issue For Comments

Drawn AA Approve DF Date 09/05/23

Drawing Status  
**PRELIMINARY**

Project: Luggies Knowe Bess

Address: Gremista, Shetland, Scotland, ZE1 0PX

Client: Shetland Aerogenerators

Title  
BESS Site Elevation Layout

Scale 1:50 @A3

Drawing No -	Issue 01
-----------------	-------------

10 Charlotte Street  
Lerwick  
Shetland  
United Kingdom  
ZE1 0JL



ITP Energised Offices  
Bristol  
33 Colston Avenue  
Bristol  
BS1 4UA

